


1 2 3 4 5 6 7 8 9 10

H
G
F
E
D
C
B
A

H
G
F
E
D
C
B
A

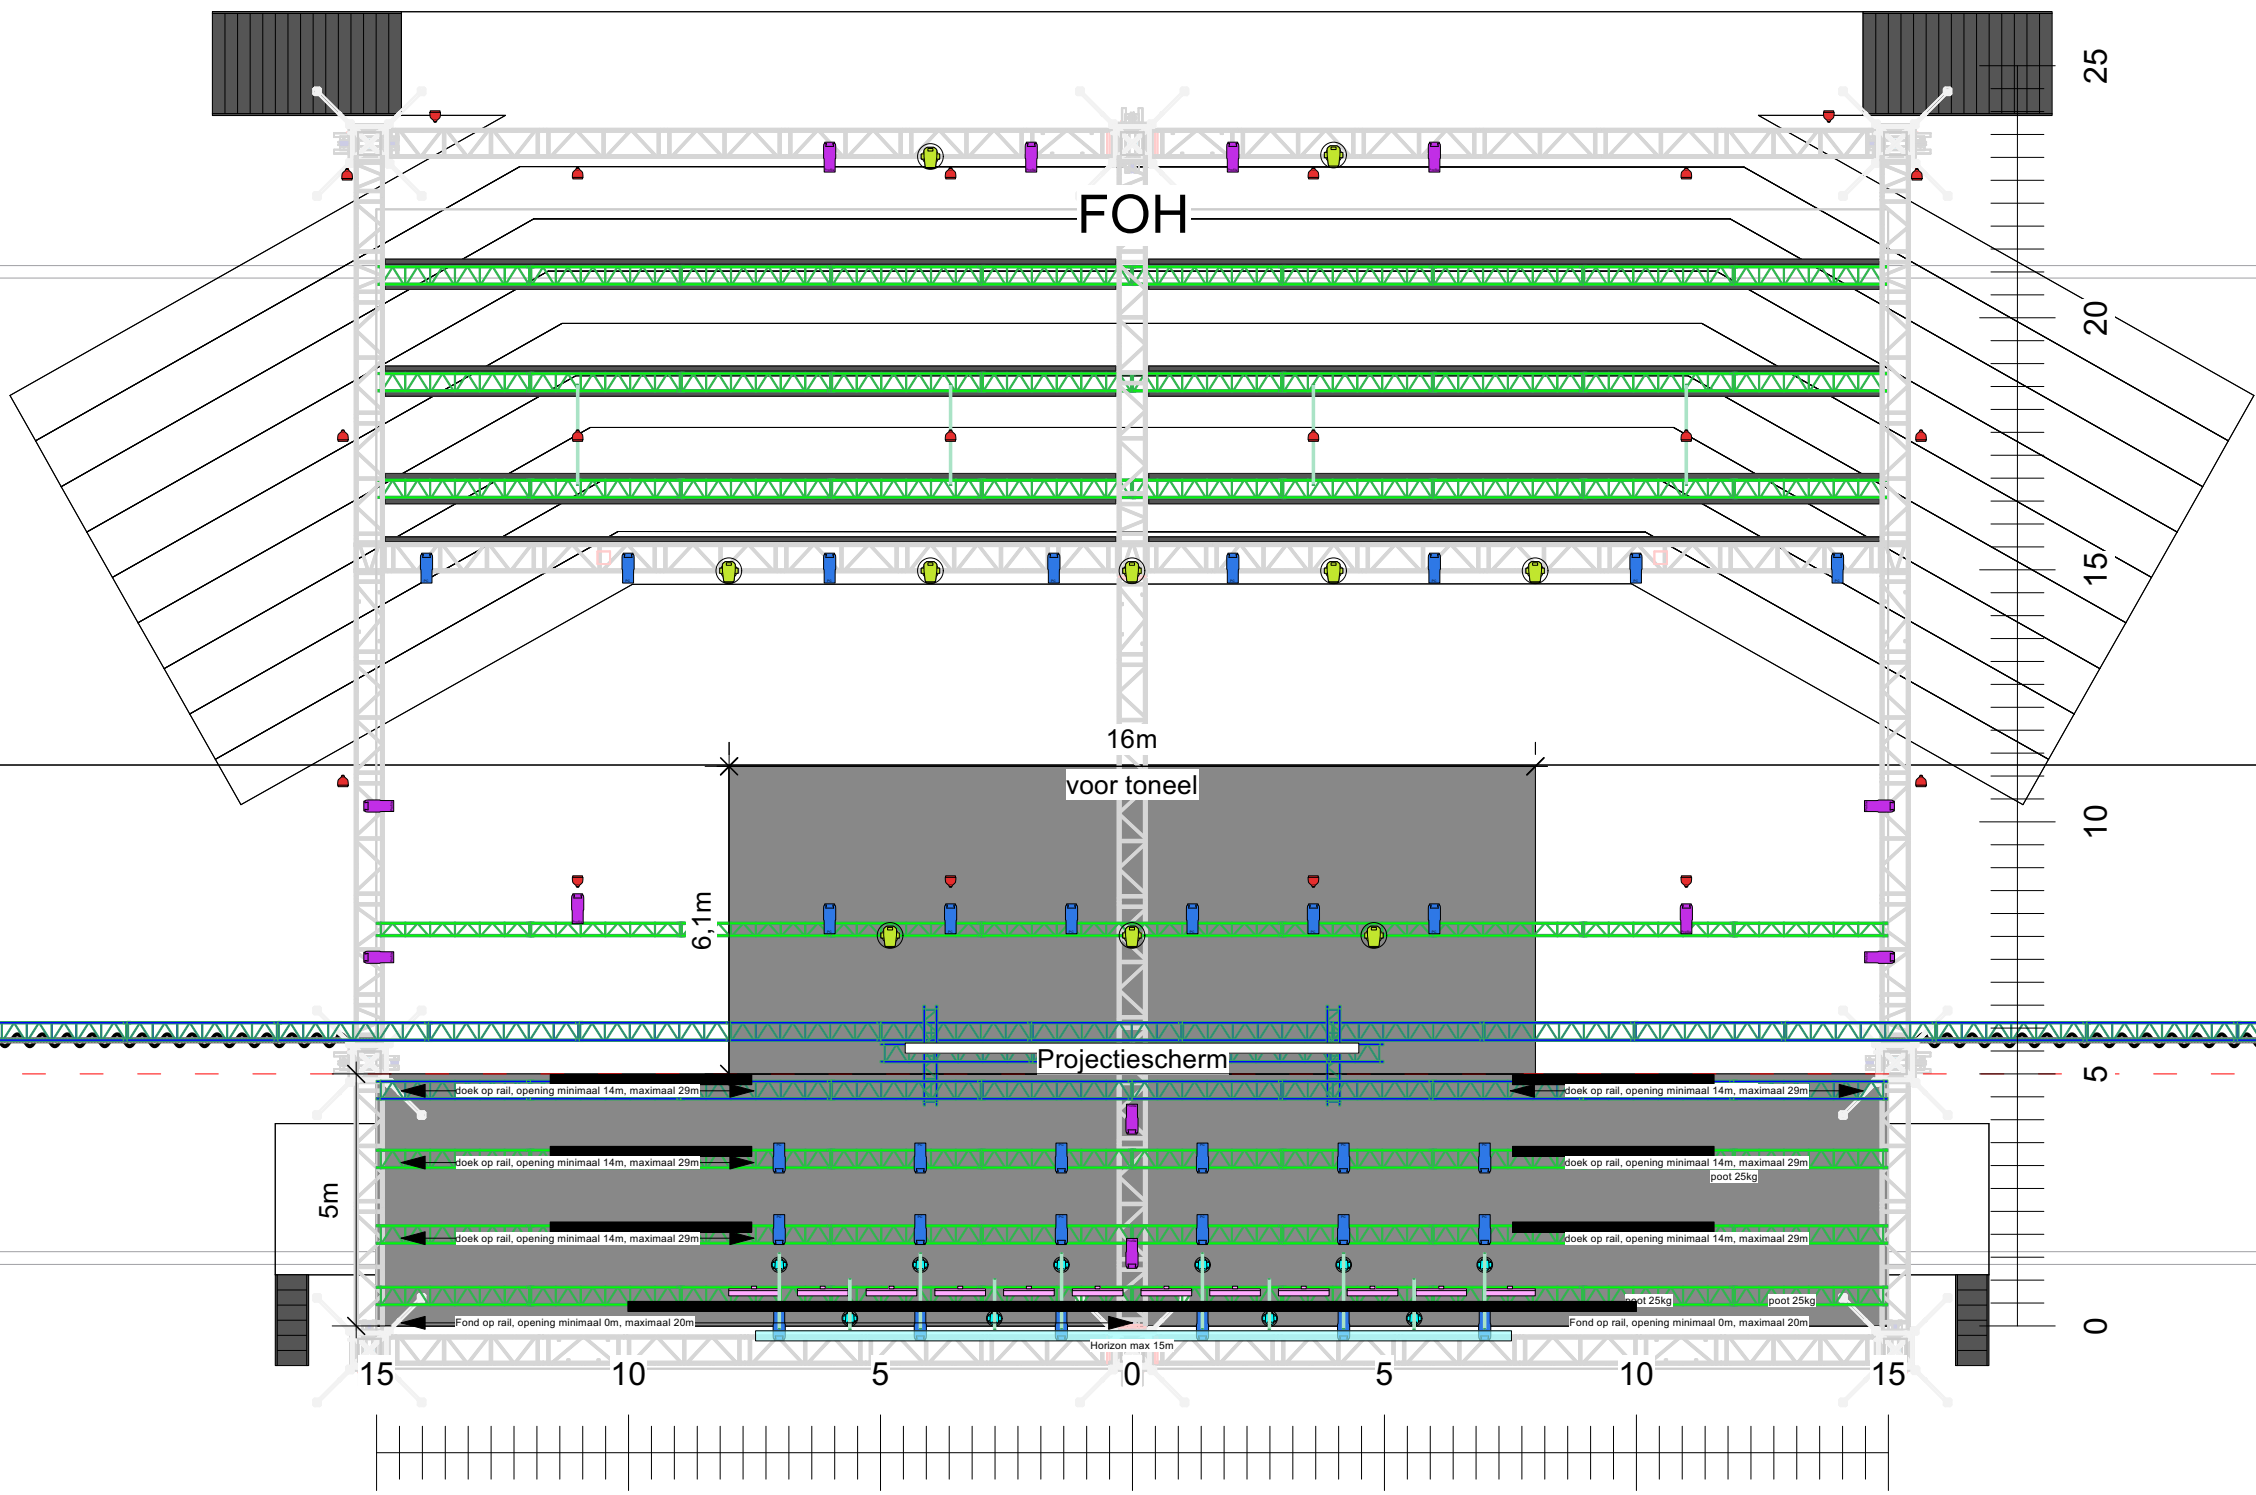

- LED RGB ZAALLICHT ■
- Robert Juliat Dalis 860 ■
- Robe Spikie ■
- Robe Robin Painte ■
- Robe T11 PC ■
- Robe T11 Profile ■

1 2 3 4 5 6 7 8 9 10

Lichtplan Haventheater Theater opstelling	
Page 1	

Creative Design	Drawn by	Maurice Verbeek
	File Name	Haventheater licht 5.vwx
	Revision Date	12 sep 2024
	Version	0.1
	Status	

Client	Haventheater Ijmuiden
Project Manager	Ijmuiden
Project	Haventheater Ijmuiden
Location	Ijmuiden
Show Date	Okoberr 2024

Scale	1:200
Paper Size	ISO A3

No re-use, reconstruction, modification or enhancement is permitted except as explicitly authorised by Production World.

