

1

2

3

4

5

6

7

8

9

10

H

G

F

E

D

C

B

A

H

G

F


E

D

C

B

A

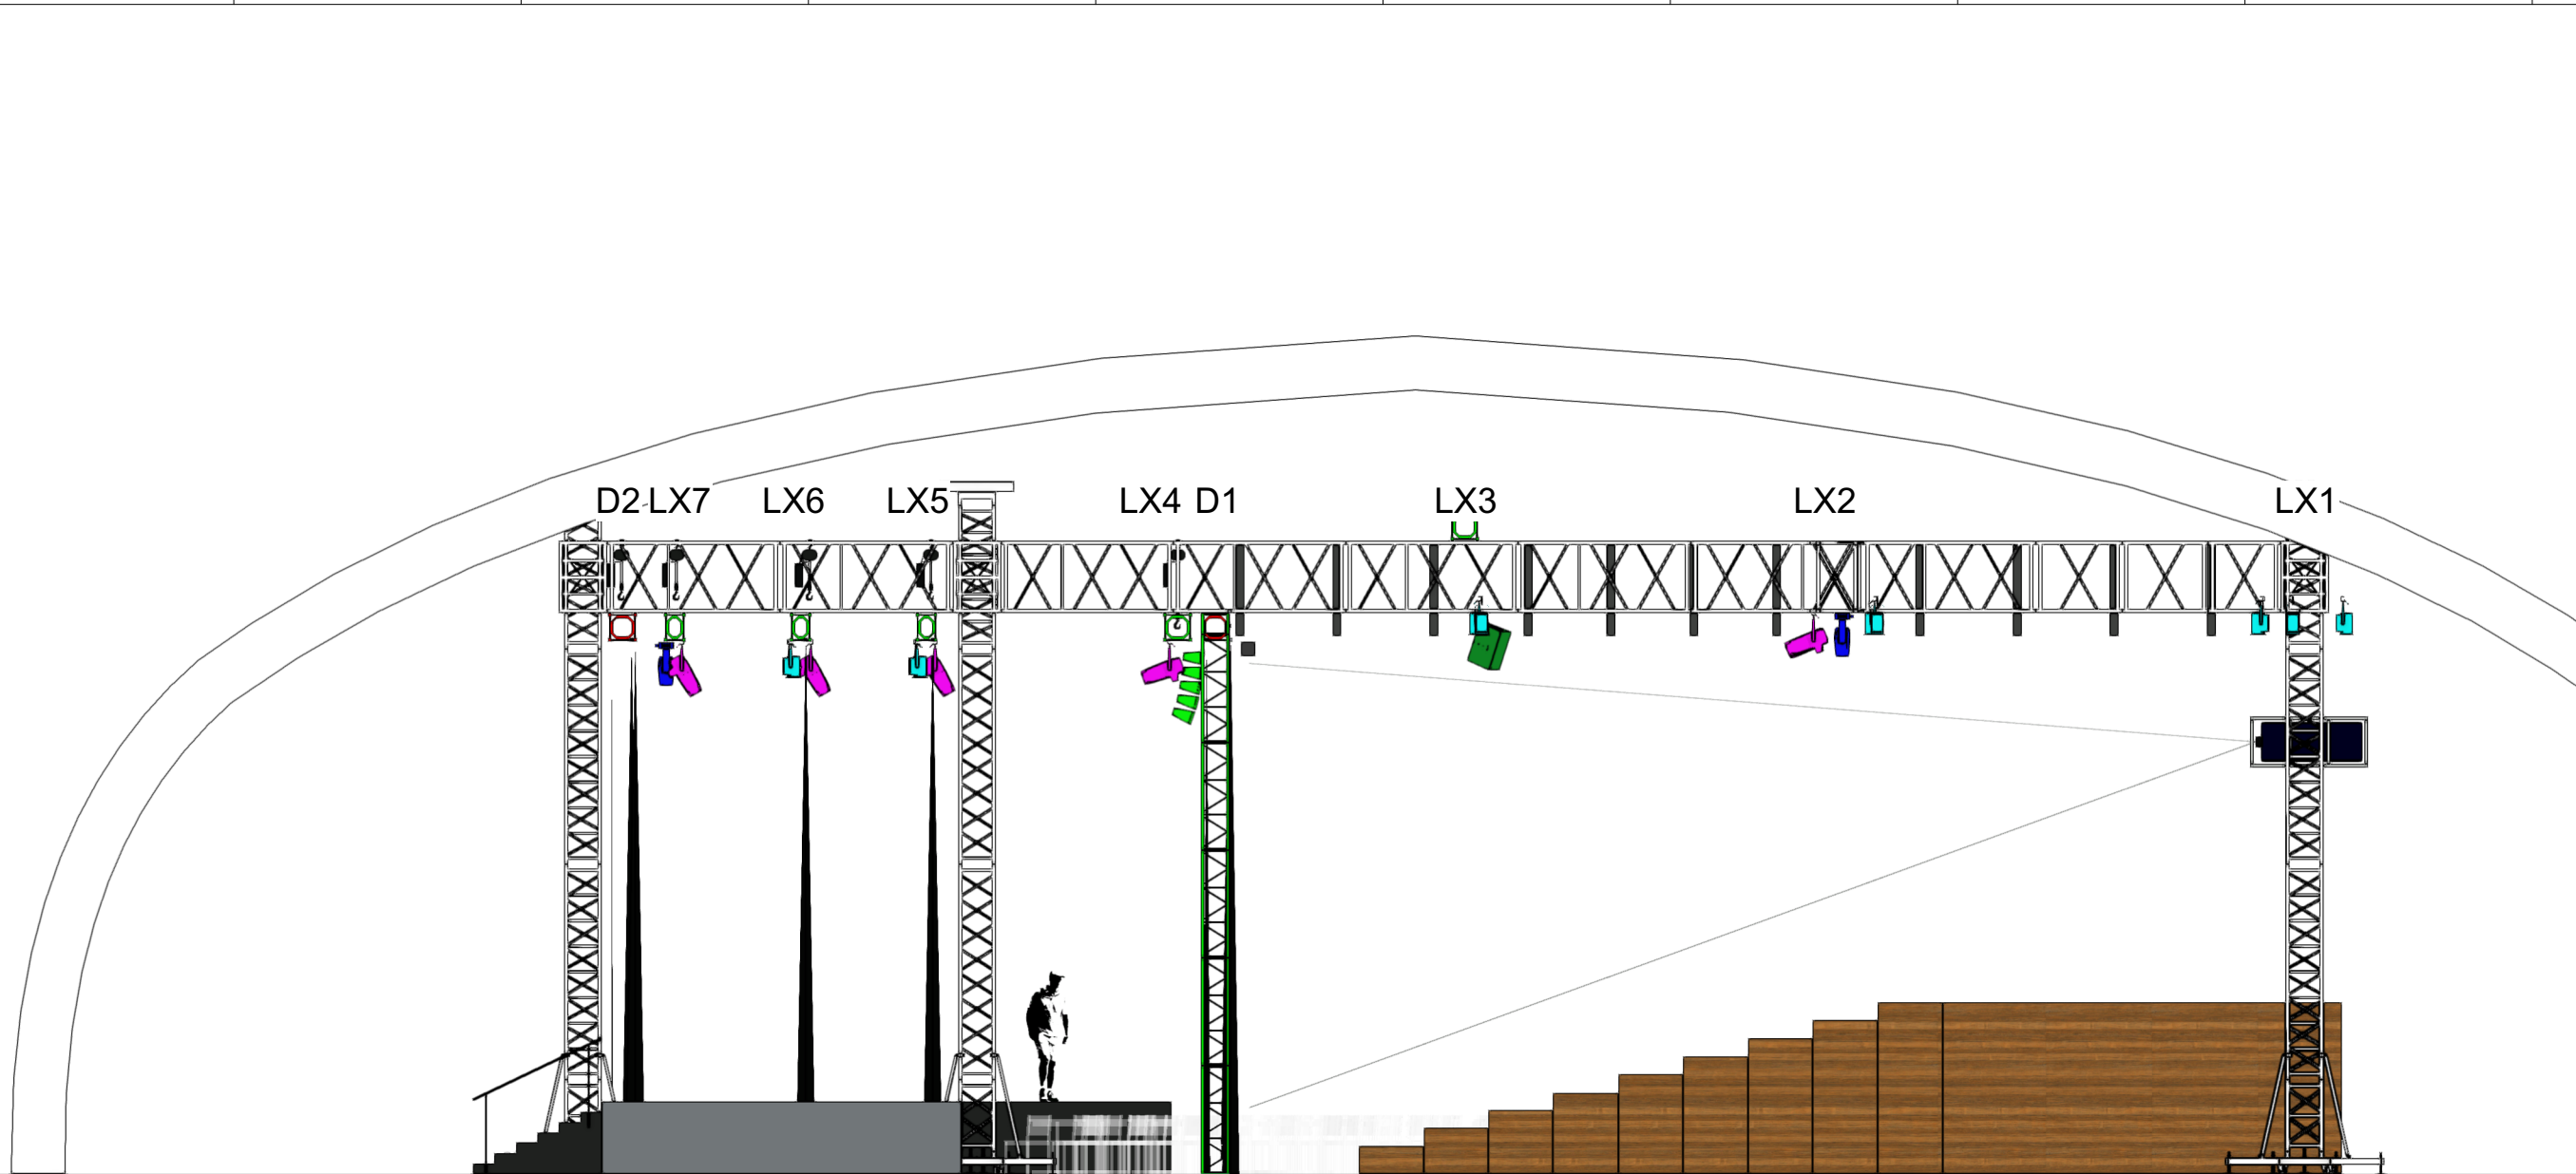

zijaanzicht  
Page 3

Creative Design

Drawn by  
**Maurice Verbeek**

File Name  
Haventheater licht 1.vwx

Revision Date  
16 jul 2024

Version  
0.1

Print Date  
16 jul 2024

Status

Client

Project Manager  
Haventheater Ijmuiden

Project  
Haventheater Ijmuiden

Location  
Ijmuiden

Show Date  
Okoberr 2024

Scale

1:200

Paper Size

ISO A3

No re-use, reconstruction, modification or enhancement is permitted except as explicitly authorised by Production World.



1

2

3

4

5

6

7

8

9

10